

1 GALLERY FLOOR PLAN  
 ID1.1 1:50

all work shall be in accordance with the latest edition of the Ontario Building Code.

PROJECT: LIFE TO BUILDINGS


issued	description	date

STUDENT: E.C., R.D., A.K.

DRAWING: FLOOR PLAN

PAGE NO. **ID1.1** OF **3** TOTAL

SCALE: 1:50 DATE: 18/03/16

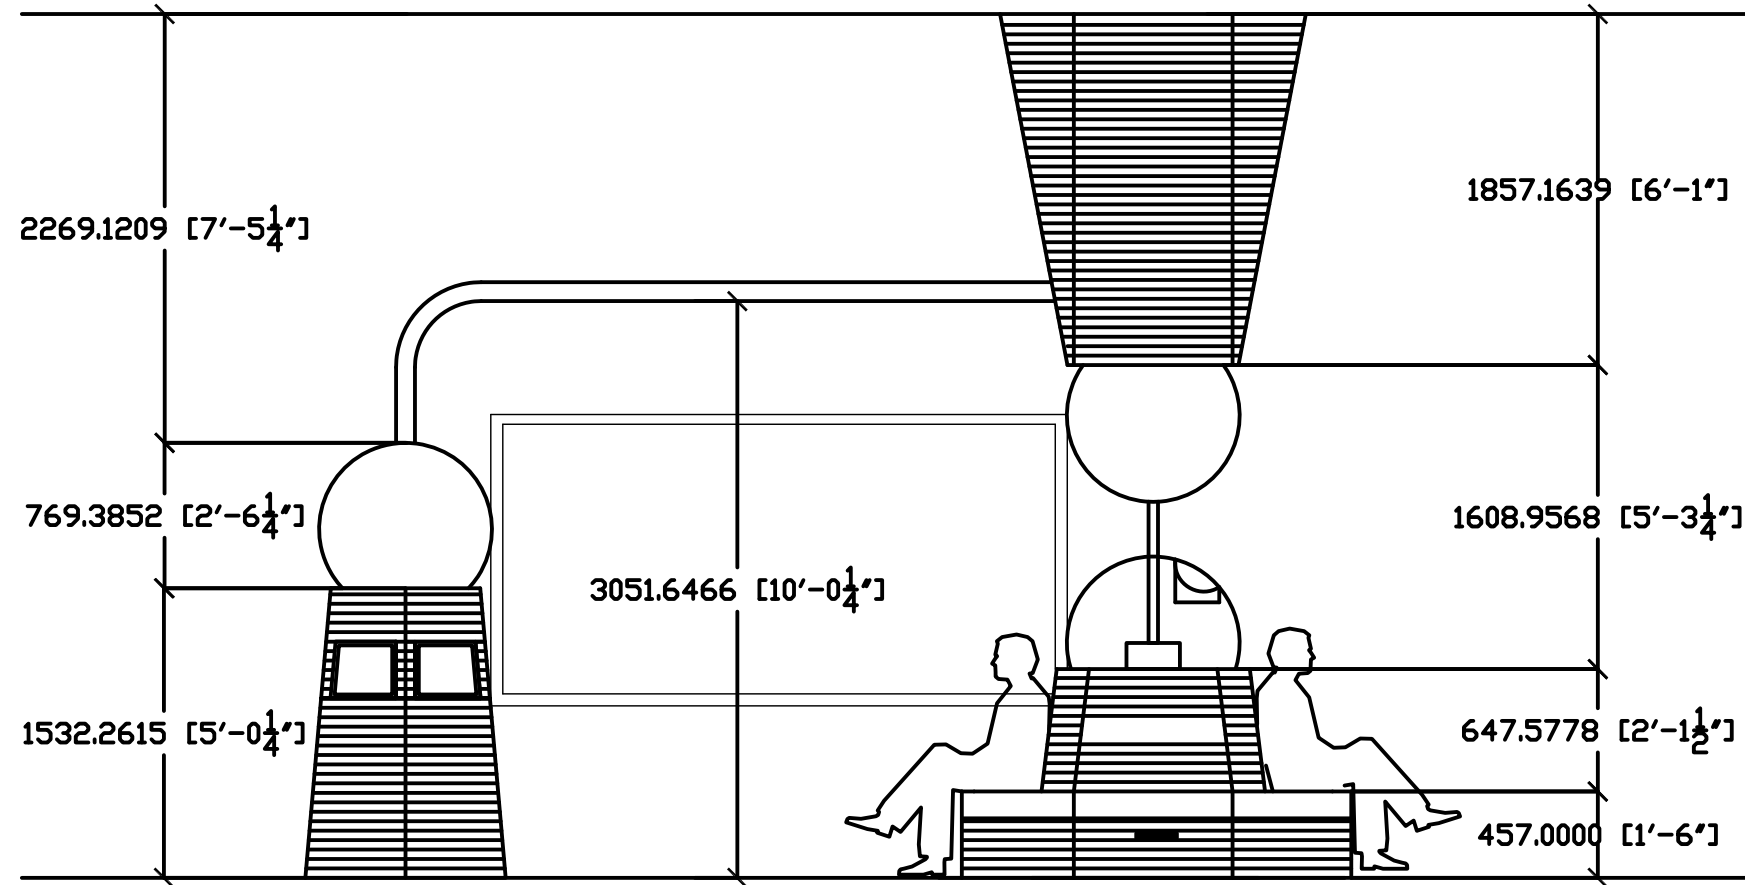

1 SYSTEM ELEVATION  
 ID2.1 1:50

all work shall be in accordance with the latest edition of the Ontario Building Code.

issued	description	date

PROJECT: LIFE TO BUILDINGS

STUDENT: E.C., R.D., A.K.

DRAWING: FLOOR PLAN

PAGE NO. ID2.1 OF 3 TOTAL

SCALE: 1:50 DATE: 18/03/16